

**Consulting Services for the  
Conceptual and Detailed Designs of Furniture & Equipment related to  
Chinese Medicine Culture for the  
Hong Kong Chinese Medicine Hospital**


**Appendix 5**

**CMH Floor Layout Plans**







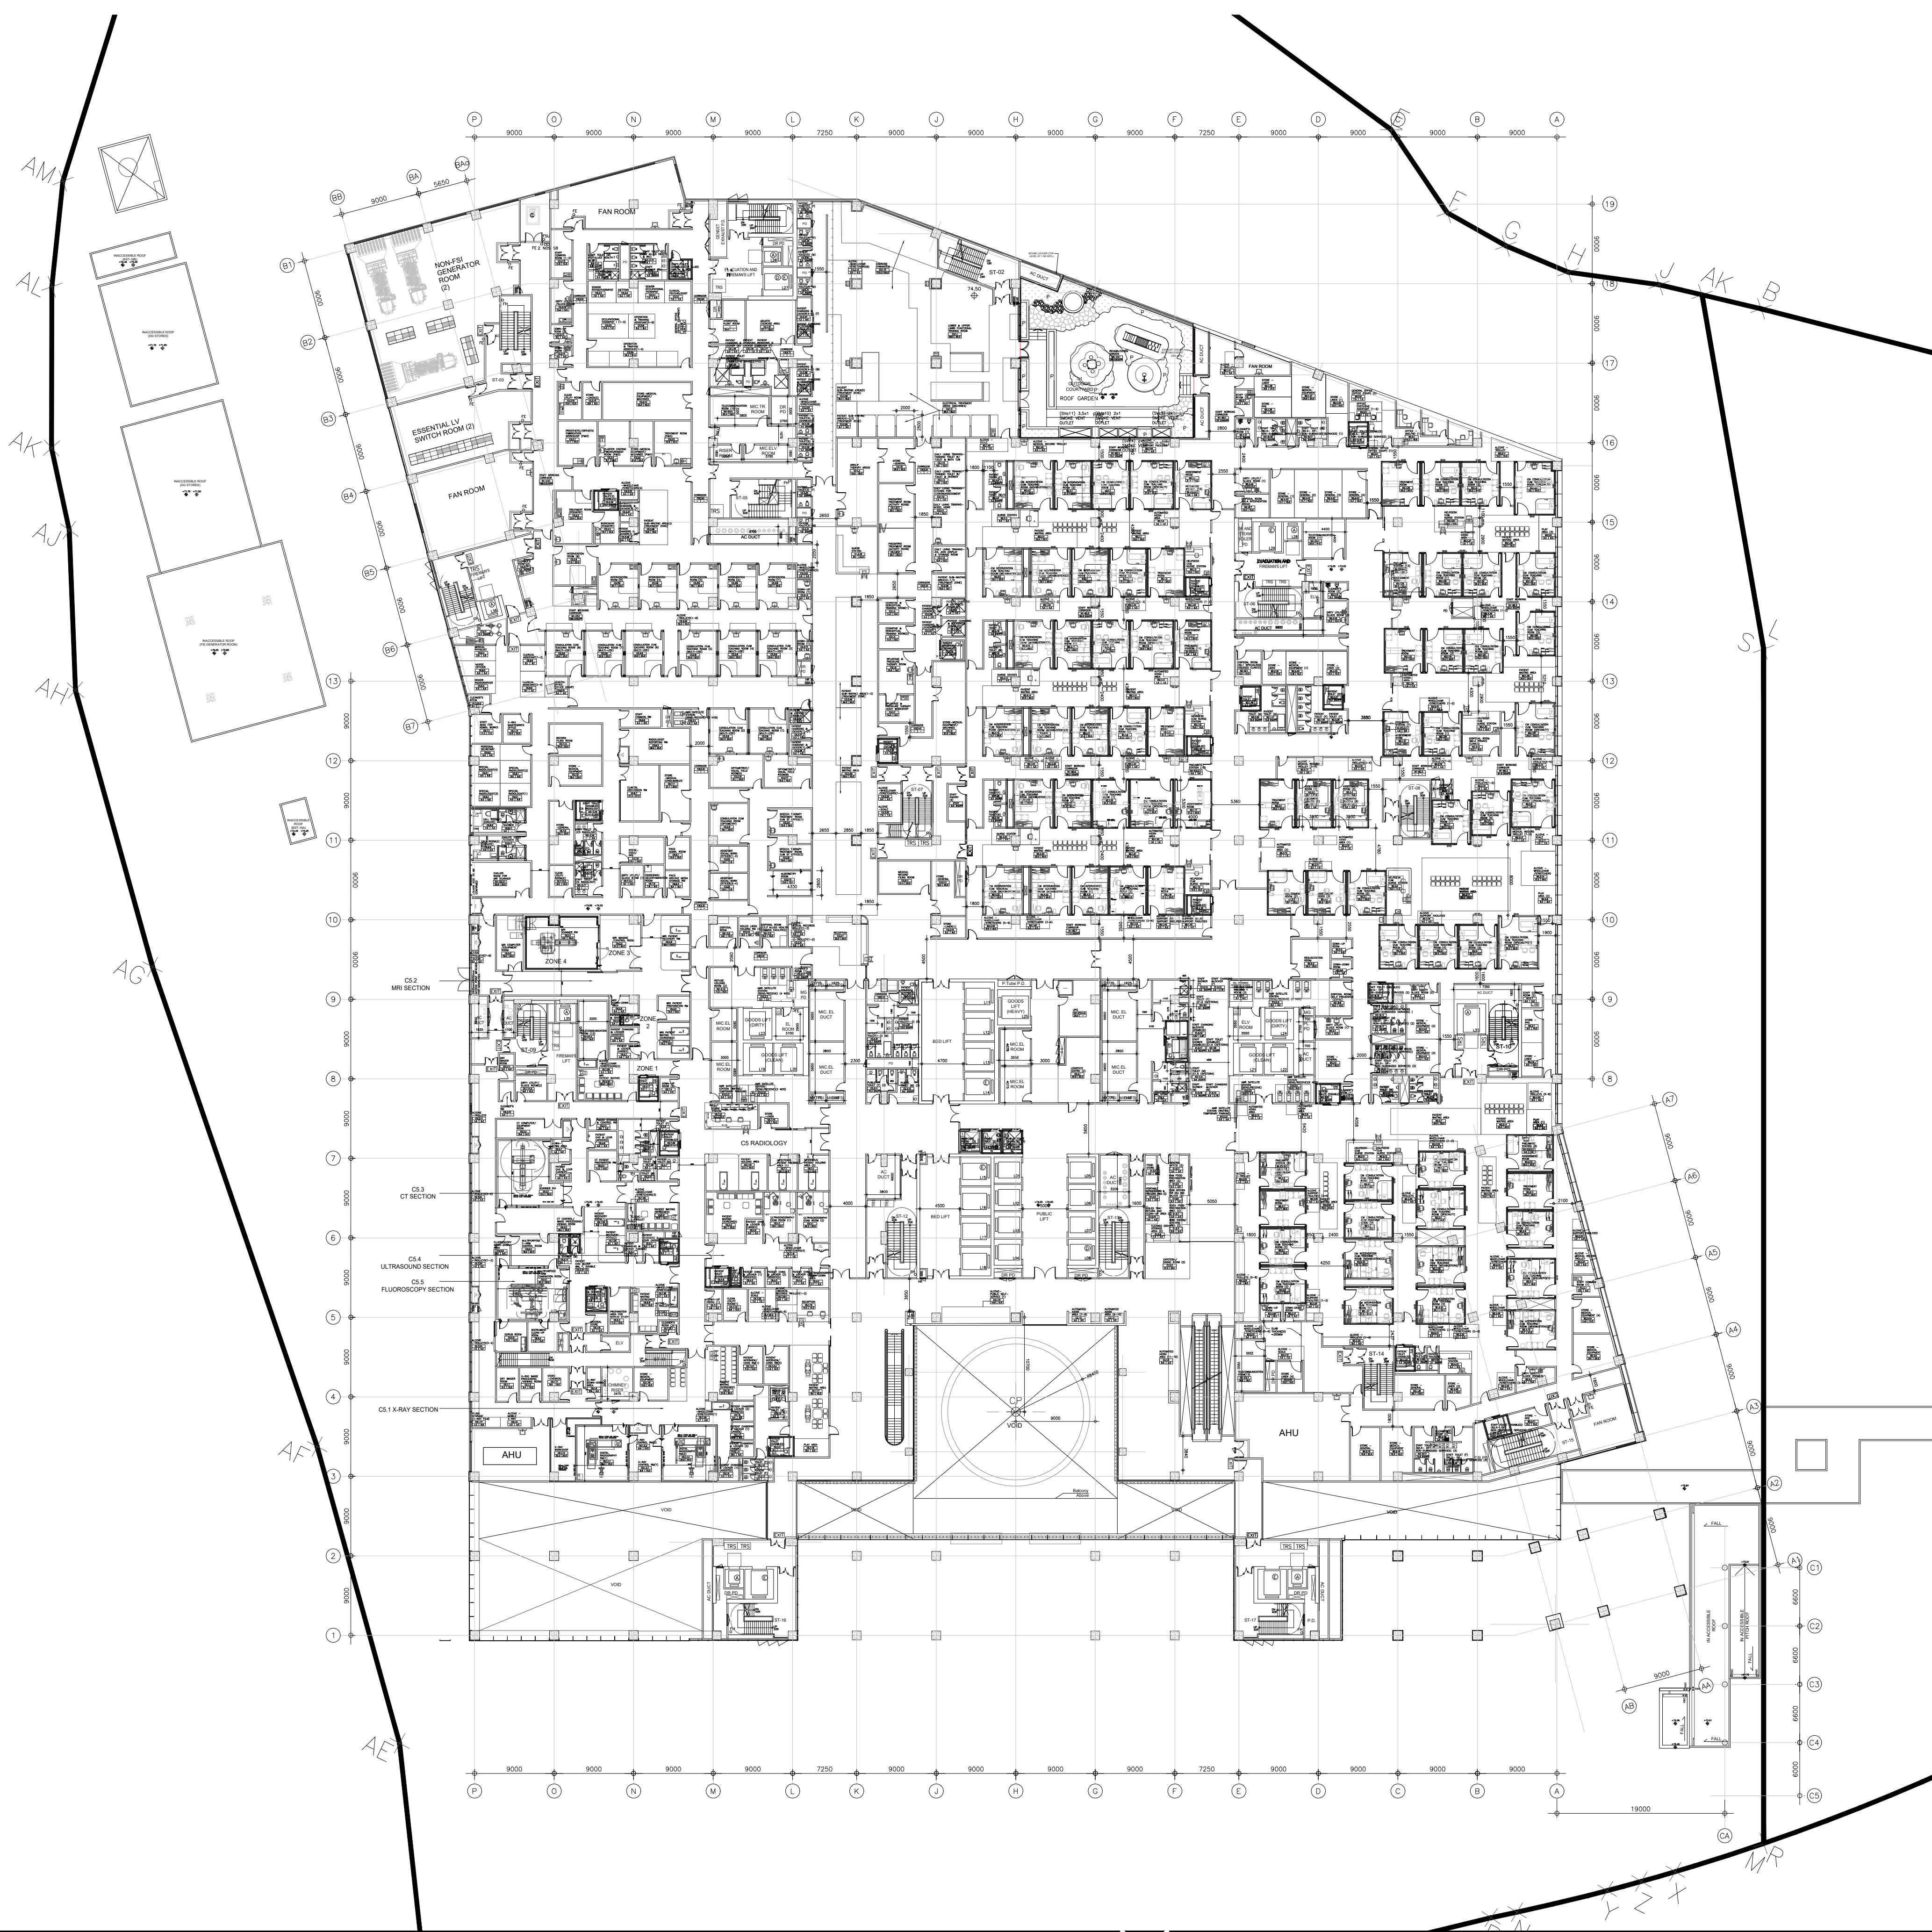


AIP & DDA DRAWINGS SUBMISSION		
F.S.D. REF		
REVISIONS		
NUMBER	DESCRIPTION	DATE
ARCHITECTURAL DESIGNER:		
SIGNED		
DATE:		
ARCHITECTURAL DESIGN CHECKER:		
SIGNED		
DATE:		
<input type="checkbox"/> CONSENT IS GIVEN WITHOUT CONDITIONS <input type="checkbox"/> CONSENT IS GIVEN WITH CONDITIONS <input type="checkbox"/> NOT ENDORSED For and on behalf of ARCHITECTURAL SERVICES DEPARTMENT		
SIGNED NAME:		
DATE:		
MAIN CONTRACTOR:  中國建築工程(香港)有限公司 CHINA STATE CONSTRUCTION ENGINEERING HONG KONG LIMITED		
ARCHITECT  王歐陽(香港)有限公司 WONG & OUYANG (HK) LTD		
STRUCTURAL ENGINEER 		
BUILDING SERVICES ENGINEER 		
LANDSCAPE DESIGNER 		
INTERIOR DESIGNER 		
MODULAR CONSTRUCTION DESIGNER  中國建築建築科技有限公司 CHINA STATE BUILDING CONSTRUCTION TECHNOLOGY COMPANY LIMITED		
MEDICAL CONSULTANT  中國國際醫藥產業發展有限公司 CHINA STATE CONSTRUCTION MEDICAL INDUSTRY DEVELOPMENT CO., LTD.		
CONTRACT NO. SS K514		
PROGRAMME NO. 001MZ & 116MH		
PROJECT DESIGN AND CONSTRUCTION OF CHINESE MEDICINE HOSPITAL AND GOVERNMENT CHINESE MEDICINES TESTING INSTITUTE IN TSEUNG KWAN O		
DRAWING TITLE		
LEVEL 1 FLOOR PLAN		
DRAWN BY TMY DATE DEC., 2021		
CHECKED BY EF DATE DEC., 2021		
SCALE 1:400 (A1) JOB NO. 2258		
DRAWING NUMBER	REV	
SK514/AB/GP006	-	
 ARCHITECTURAL SERVICES DEPARTMENT		








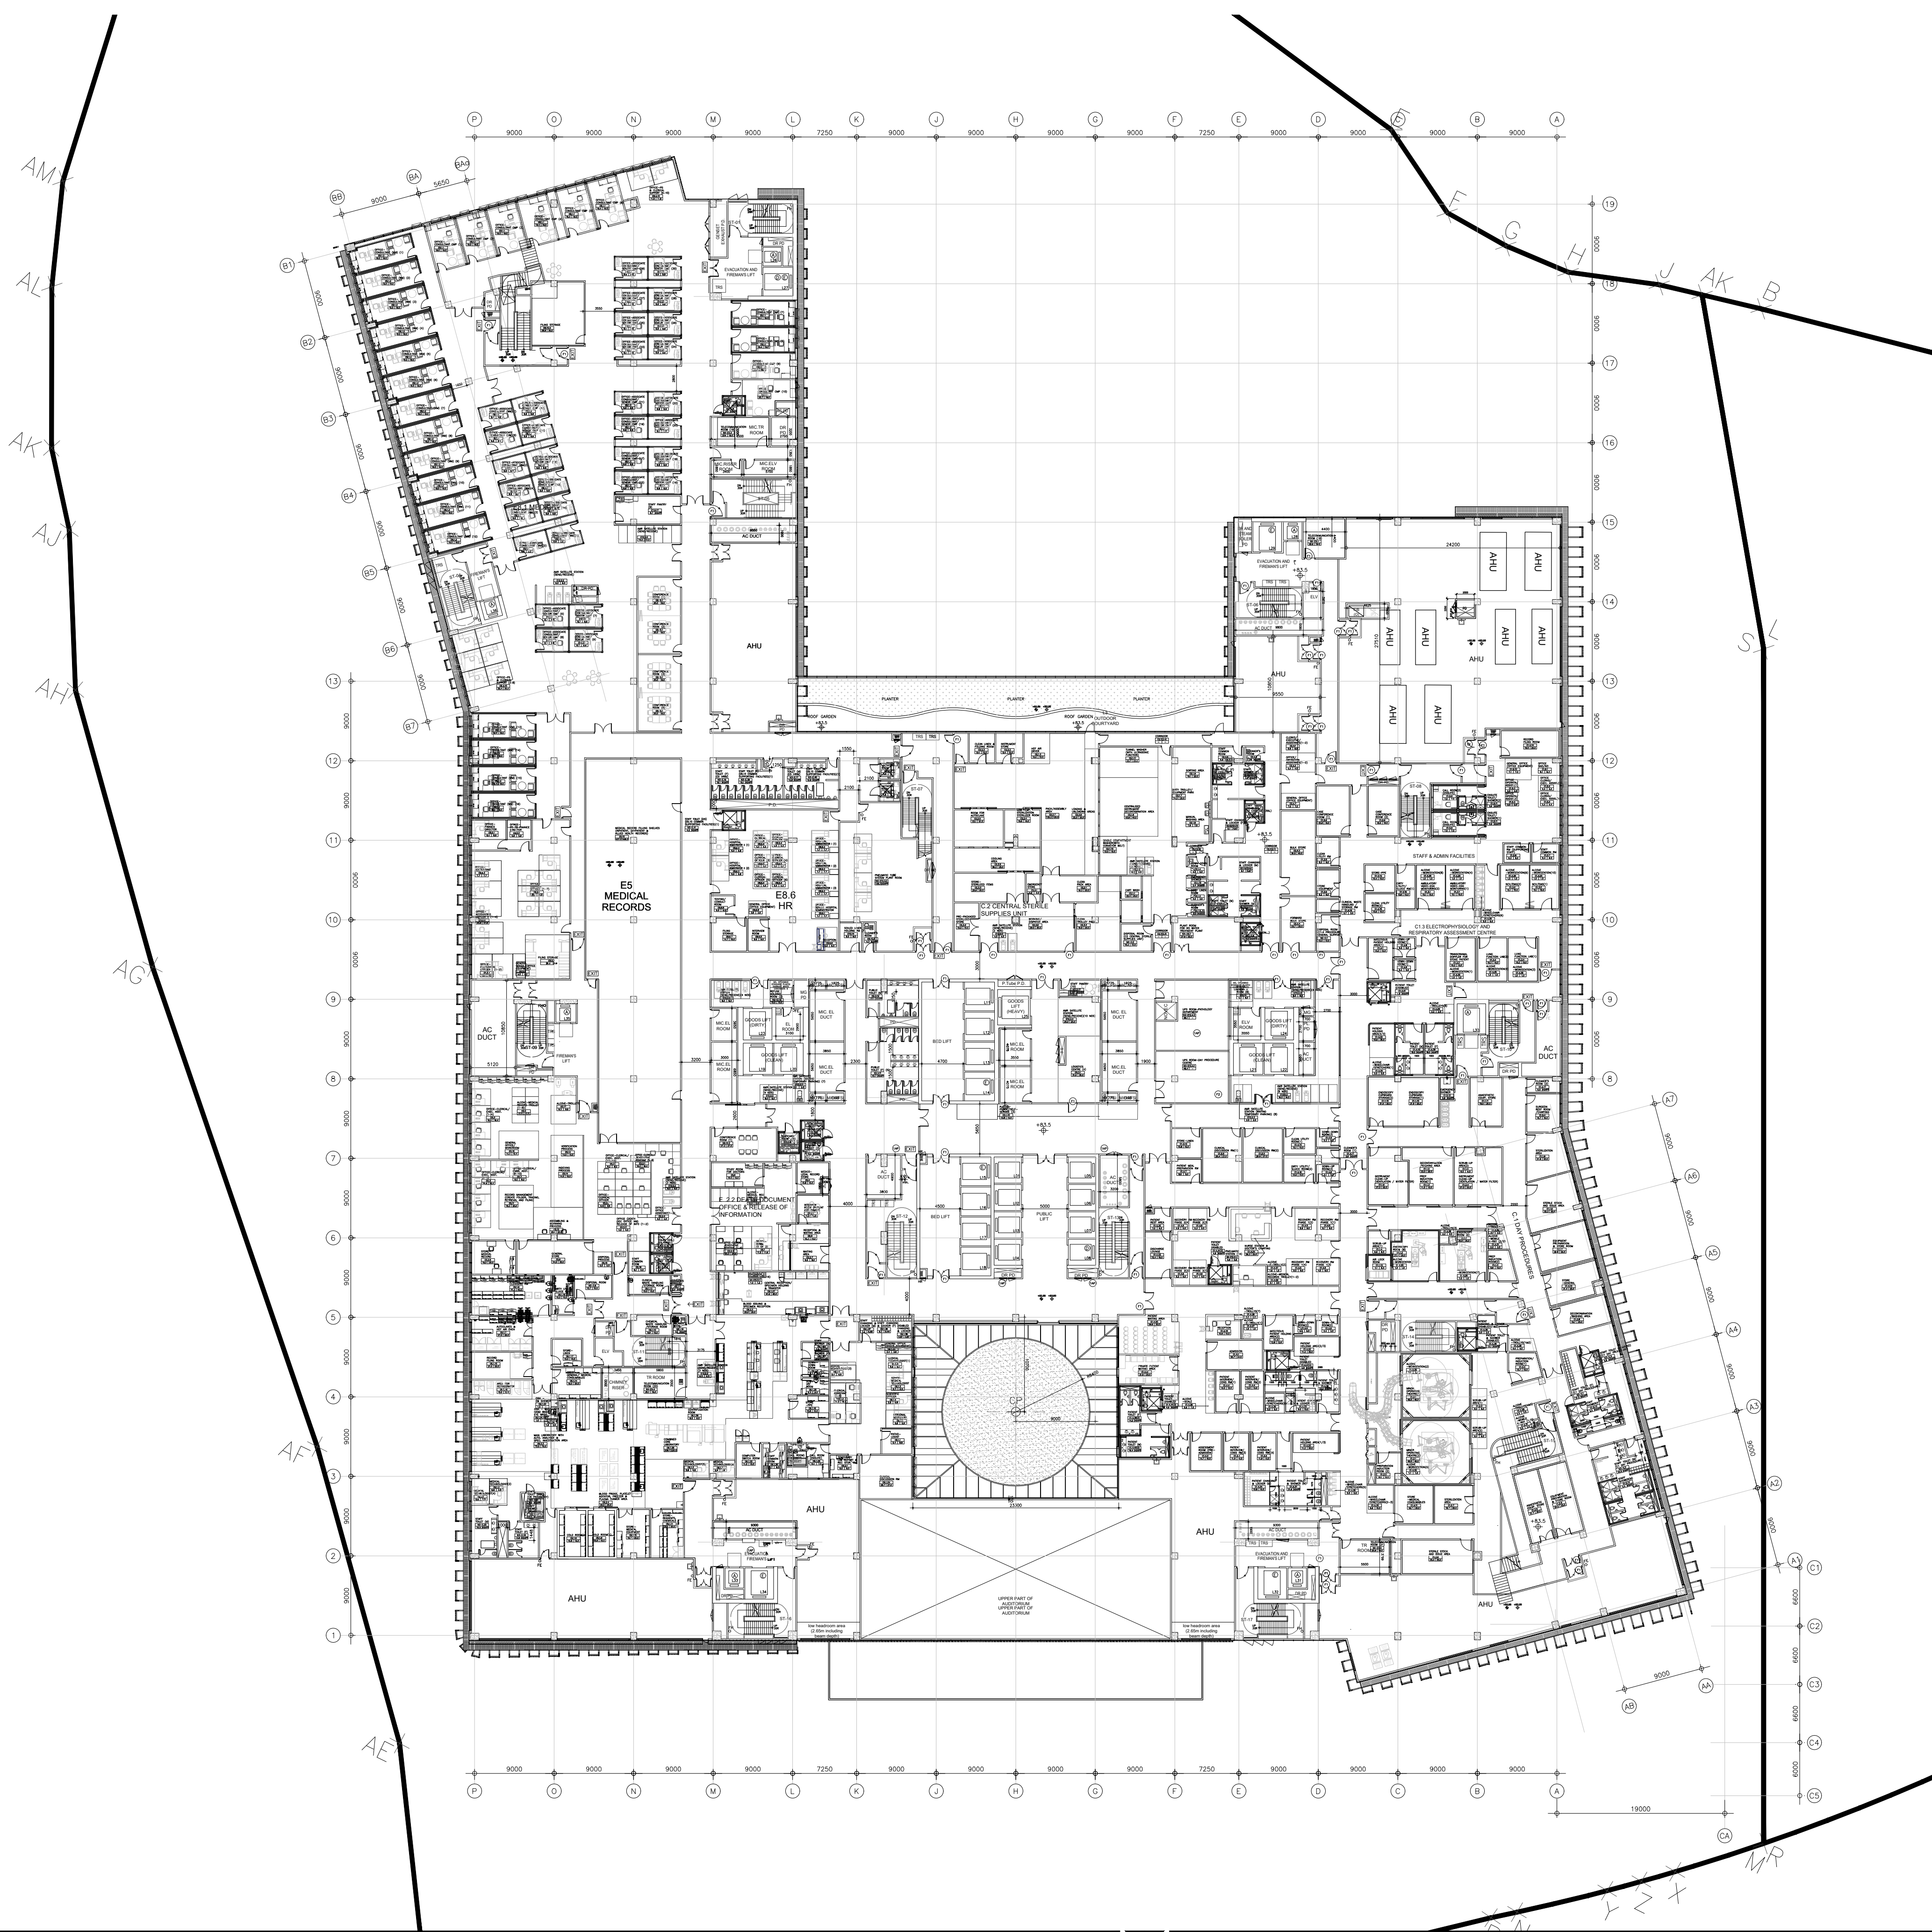

FOR COORDINATION - 20220308


AIP & DDA DRAWINGS SUBMISSION		
F.S.D. REF		
REVISIONS		
NUMBER	DESCRIPTION	DATE
DESIGNER:		
SIGNED		
DATE:		
DESIGN CHECKER:		
SIGNED		
DATE:		
<input type="checkbox"/> CONSENT IS GIVEN WITHOUT CONDITIONS <input type="checkbox"/> CONSENT IS GIVEN WITH CONDITIONS <input type="checkbox"/> NOT ENDORSED For and on behalf of ARCHITECTURAL SERVICES DEPARTMENT		
SIGNED NAME:		
DATE:		
MAIN CONTRACTOR:		
中國建築工程(香港)有限公司 CHINA STATE CONSTRUCTION ENGINEERING (HONG KONG) LIMITED		
ARCHITECT		
王歐陽(香港)有限公司 WONG & OUYANG (HK) LTD		
STRUCTURAL ENGINEER		
BUILDING SERVICES ENGINEER		
LANDSCAPE DESIGNER		
INTERIOR DESIGNER		
MODULAR CONSTRUCTION DESIGNER		
中國建築建築科技有限公司 CHINA STATE BUILDING CONSTRUCTION TECHNOLOGY COMPANY LIMITED		
MEDICAL CONSULTANT		
中國國際醫藥產業發展有限公司 CHINA STATE CONSTRUCTION MEDICAL INDUSTRY DEVELOPMENT CO., LTD.		
CONTRACT NO.		
SS K514		
PROGRAMME NO.		
001MZ & 116MH		
PROJECT		
DESIGN AND CONSTRUCTION OF CHINESE MEDICINE HOSPITAL AND GOVERNMENT CHINESE MEDICINES TESTING INSTITUTE IN TSEUNG KWAN O		
DRAWING TITLE		
LEVEL 3 FLOOR PLAN		
DRAWN BY TMY DATE DEC., 2021		
CHECKED BY EF DATE DEC., 2021		
SCALE 1:400 (A1) JOB NO. 2258		
DRAWING NUMBER	REV	
SK514/AB/GP006	-	
ARCHITECTURAL SERVICES DEPARTMENT		



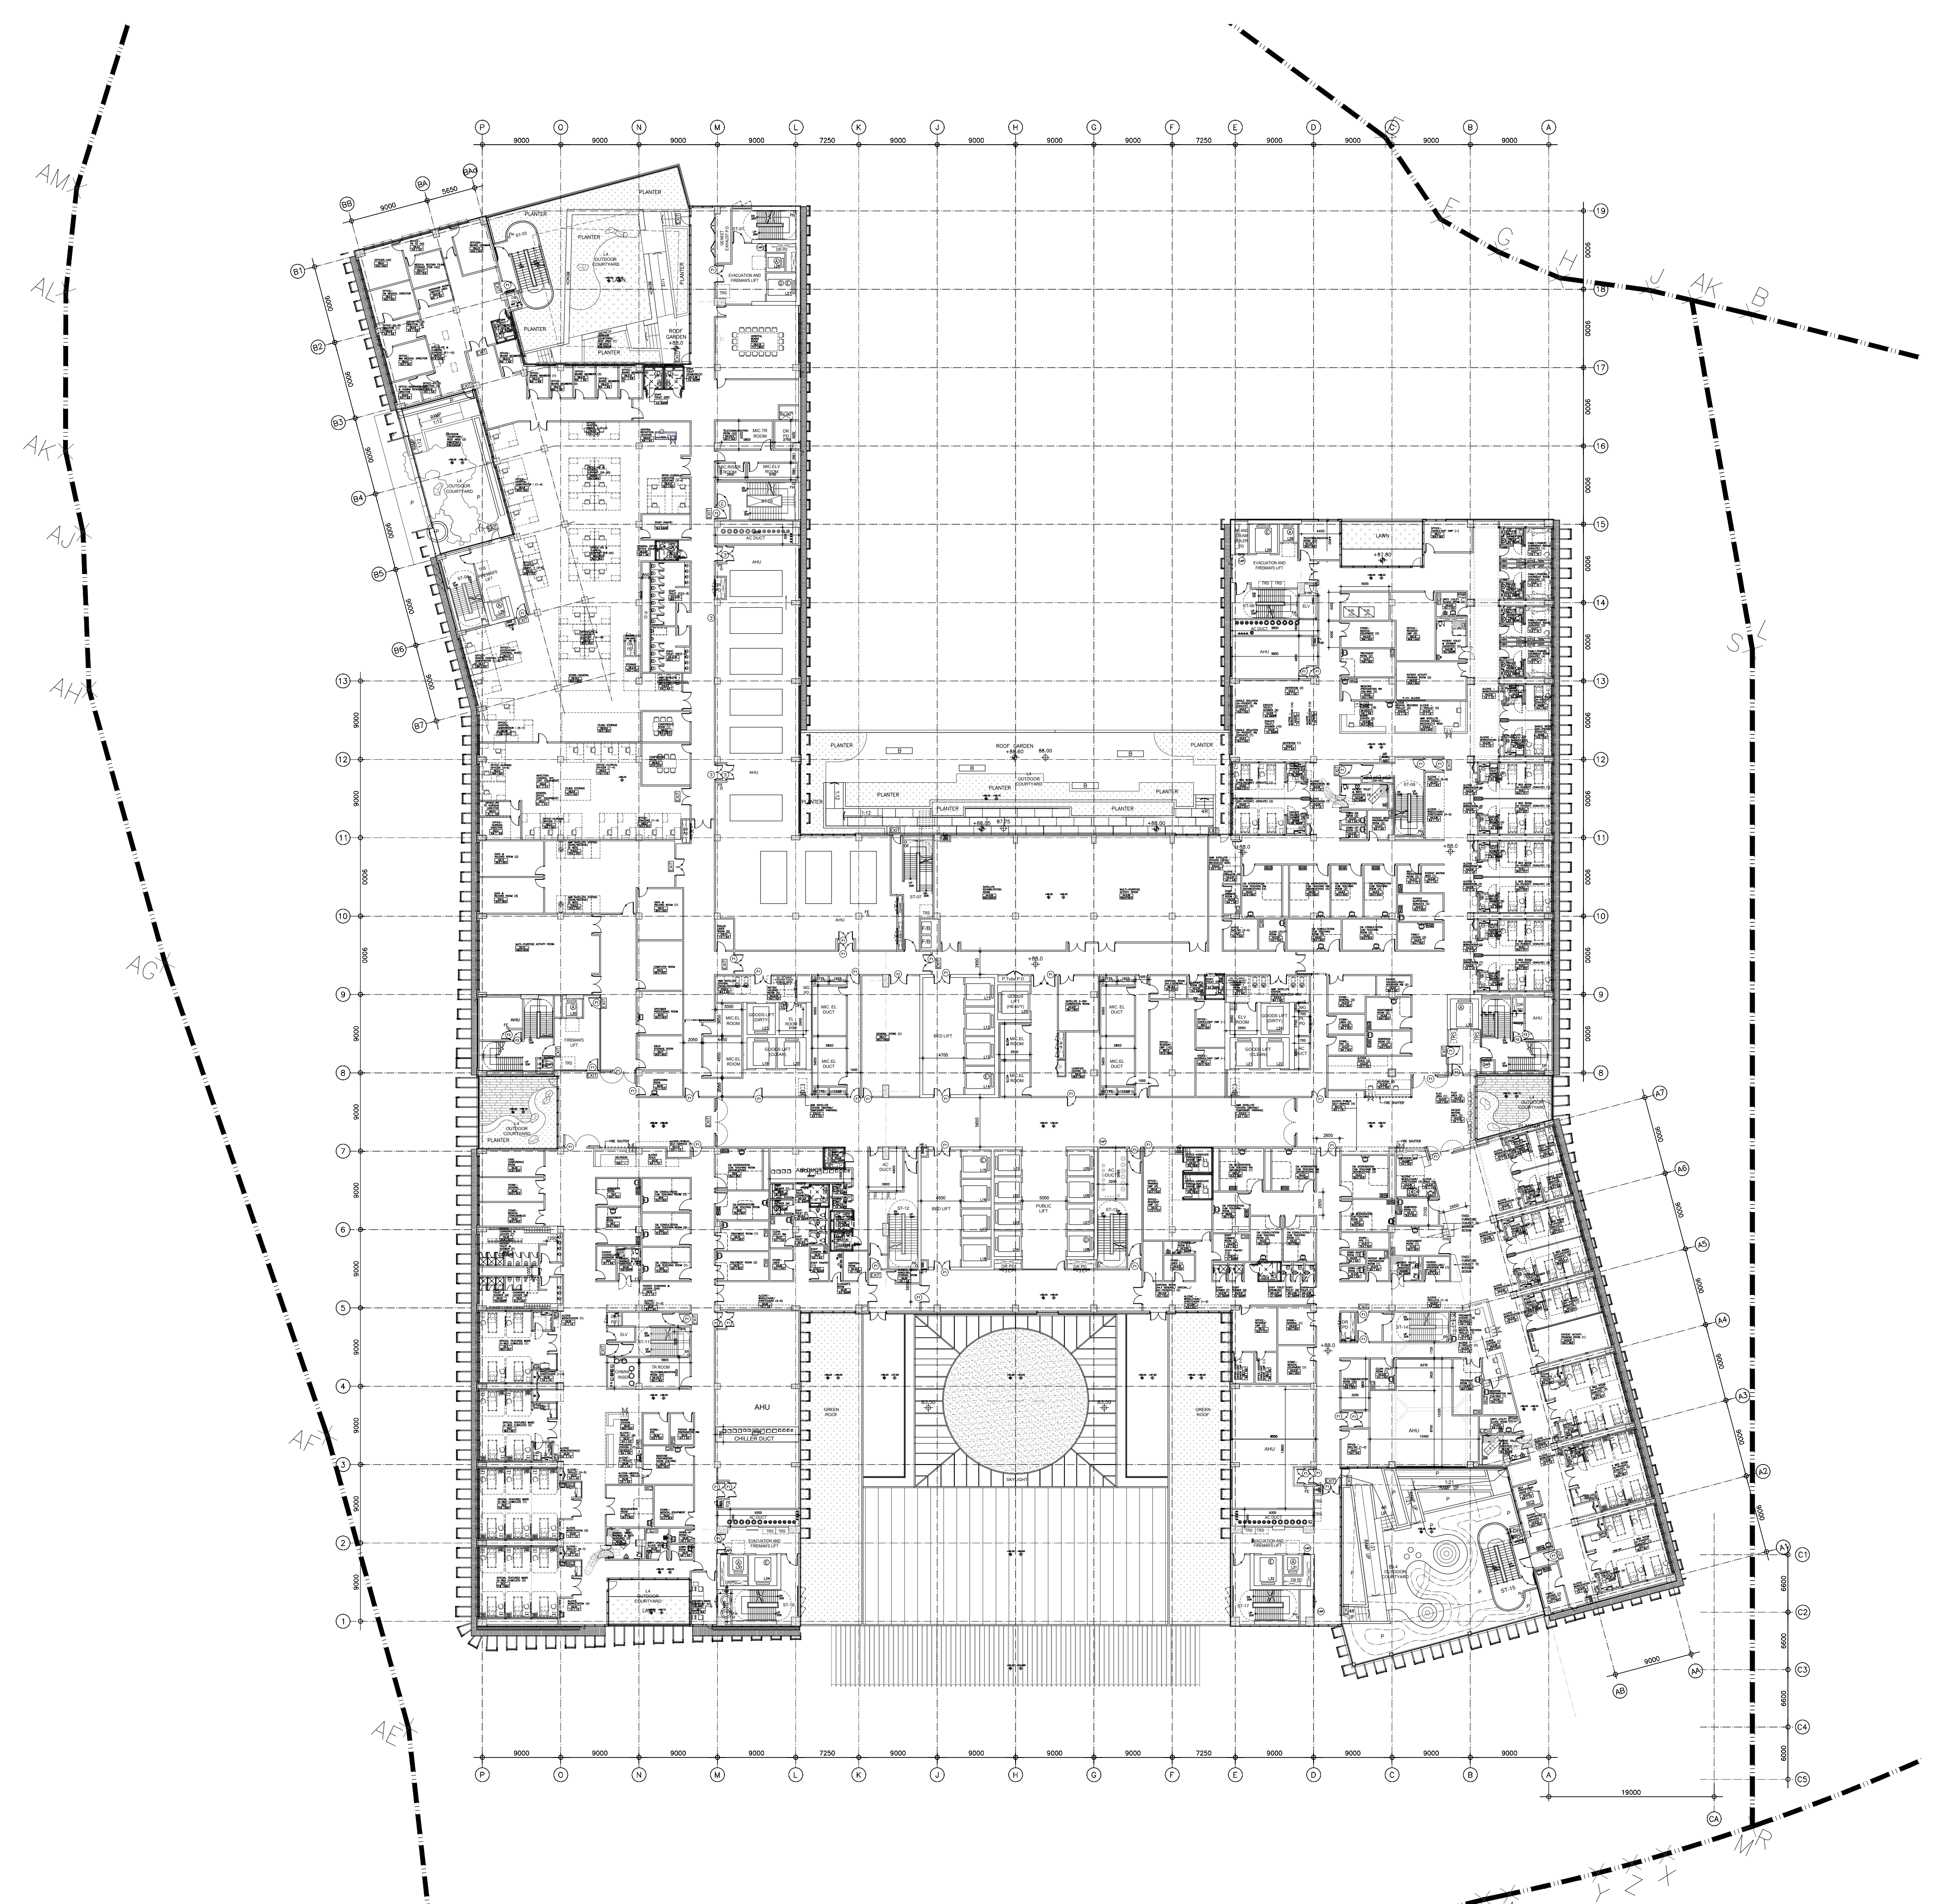


AIP & DDA DRAWINGS SUBMISSION		
F.S.D. REF		
REVISIONS		
NUMBER	DESCRIPTION	DATE
ARCHITECTURAL DESIGNER:		
SIGNED		
DATE:		
ARCHITECTURAL DESIGN CHECKER:		
SIGNED		
DATE:		
<input type="checkbox"/> CONSENT IS GIVEN WITHOUT CONDITIONS <input type="checkbox"/> CONSENT IS GIVEN WITH CONDITIONS <input type="checkbox"/> NOT ENDORSED For and on behalf of ARCHITECTURAL SERVICES DEPARTMENT		
SIGNED		
NAME:		
DATE:		
MAIN CONTRACTOR:		
中國建築工程(香港)有限公司 CHINA STATE CONSTRUCTION ENGINEERING (HONG KONG) LIMITED		
ARCHITECT		
王歐陽(香港)有限公司 WONG & OUYANG (HK) LTD		
STRUCTURAL ENGINEER		
BUILDING SERVICES ENGINEER		
LANDSCAPE DESIGNER		
INTERIOR DESIGNER		
MODULAR CONSTRUCTION DESIGNER		
中國建築建設科技(香港)有限公司 CHINA STATE BUILDING CONSTRUCTION TECHNOLOGY COMPANY LIMITED		
MEDICAL CONSULTANT		
中國國際醫藥產業發展有限公司 CHINA STATE CONSTRUCTION MEDICAL INDUSTRY DEVELOPMENT CO., LTD.		
CONTRACT NO.		
SS K514		
PROGRAMME NO.		
001MZ & 116MH		
PROJECT		
DESIGN AND CONSTRUCTION OF CHINESE MEDICINE HOSPITAL AND GOVERNMENT CHINESE MEDICINES TESTING INSTITUTE IN TSEUNG KWAN O		
DRAWING TITLE		
LEVEL 4 FLOOR PLAN		
DRAWN BY TMY DATE DEC., 2021		
CHECKED BY EF DATE DEC., 2021		
SCALE 1:400 (A1) JOB NO. 2258		
DRAWING NUMBER	REV	
SK514/AB/GP006	-	
ARCHITECTURAL SERVICES DEPARTMENT		



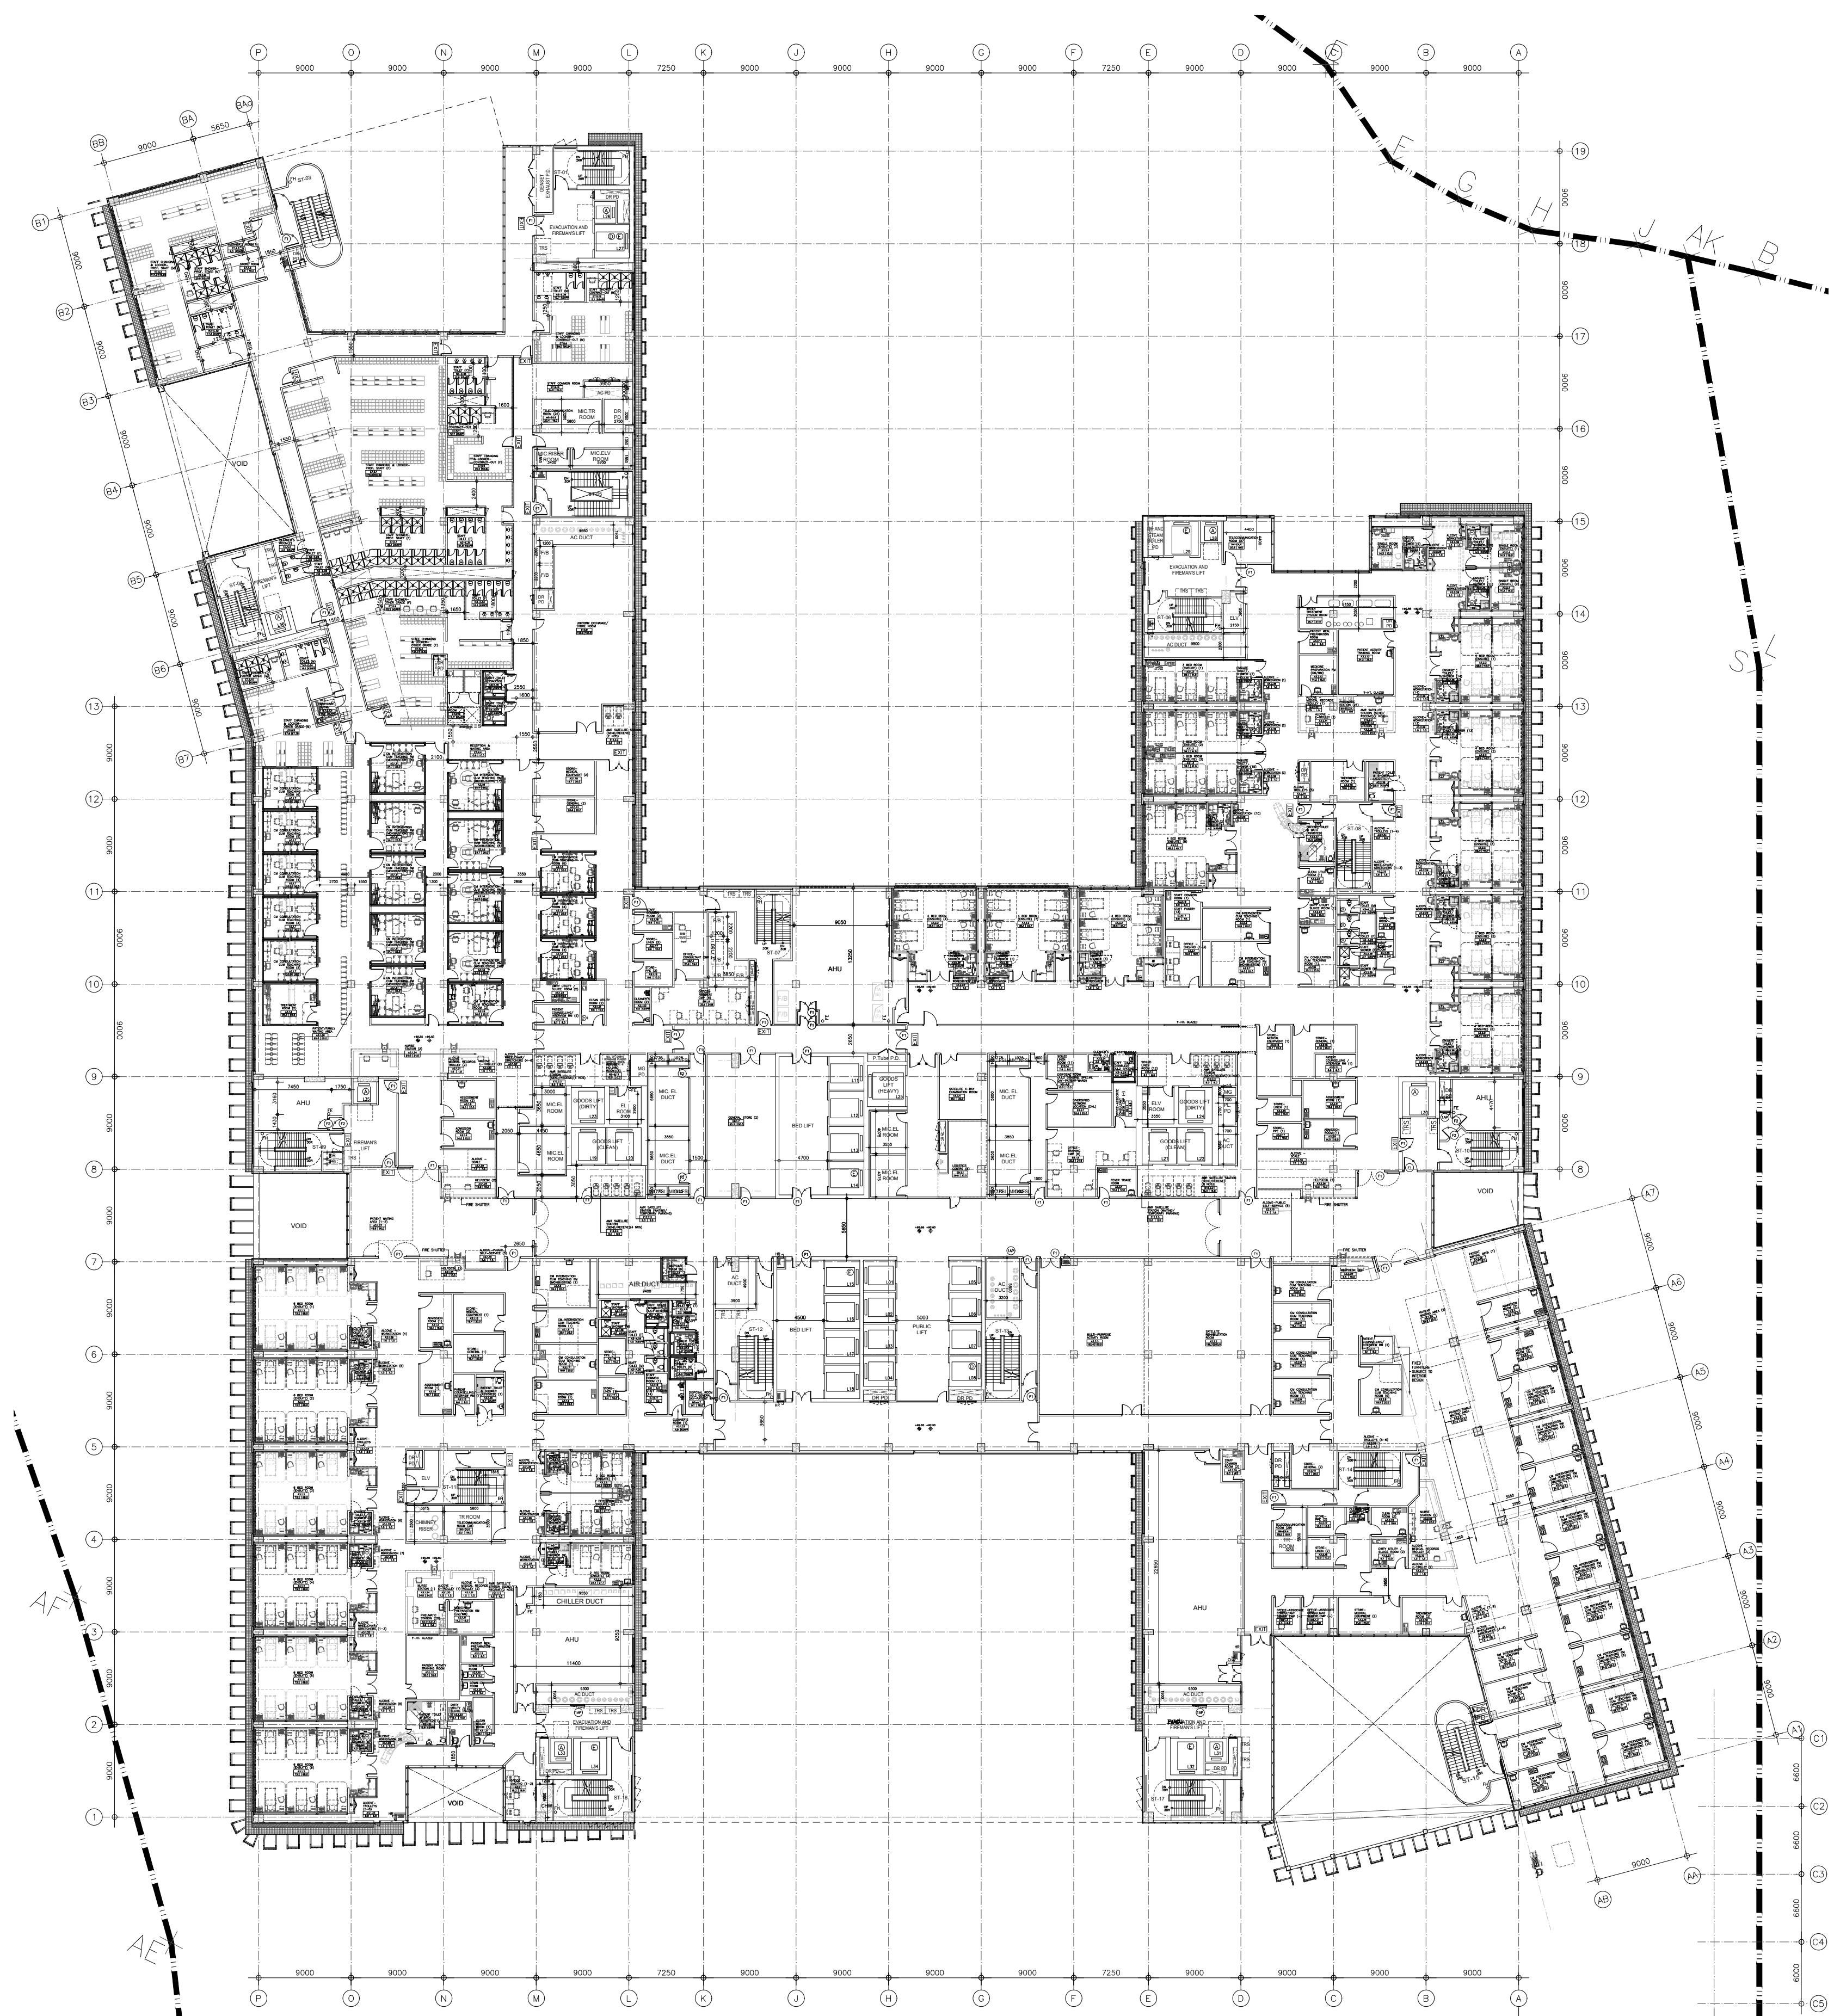


AIP & DDA DRAWINGS SUBMISSION		
F.S.D. REF		
REVISIONS		
NUMBER	DESCRIPTION	DATE
ARCHITECTURAL DESIGNER:		
SIGNED		
DATE:		
ARCHITECTURAL DESIGN CHECKER:		
SIGNED		
DATE:		
<input type="checkbox"/> CONSENT IS GIVEN WITHOUT CONDITIONS <input type="checkbox"/> CONSENT IS GIVEN WITH CONDITIONS <input type="checkbox"/> NOT ENDORSED For and on behalf of ARCHITECTURAL SERVICES DEPARTMENT		
SIGNED NAME:		
DATE:		
MAIN CONTRACTOR:		
中國建築工程(香港)有限公司 CHINA STATE CONSTRUCTION ENGINEERING (HONG KONG) LIMITED		
ARCHITECT		
王歐陽(香港)有限公司 WONG & OUYANG (HK) LTD		
STRUCTURAL ENGINEER		
BUILDING SERVICES ENGINEER		
LANDSCAPE DESIGNER		
INTERIOR DESIGNER		
MODULAR CONSTRUCTION DESIGNER		
中國建築建築科技(香港)有限公司 CHINA STATE BUILDING CONSTRUCTION TECHNOLOGY COMPANY LIMITED		
MEDICAL CONSULTANT		
中國國際醫藥產業發展有限公司 CHINA STATE CONSTRUCTION MEDICAL INDUSTRY DEVELOPMENT CO., LTD.		
CONTRACT NO.		
SS K514		
PROGRAMME NO.		
001MZ & 116MH		
PROJECT		
DESIGN AND CONSTRUCTION OF CHINESE MEDICINE HOSPITAL AND GOVERNMENT CHINESE MEDICINES TESTING INSTITUTE IN TSEUNG KWAN O		
DRAWING TITLE		
LEVEL 5 FLOOR PLAN		
DRAWN BY TMY DATE DEC., 2021		
CHECKED BY EF DATE DEC., 2021		
SCALE 1:400 (A1) JOB NO. 2258		
DRAWING NUMBER	REV	
SK514/AB/GP007	-	
ARCHITECTURAL SERVICES DEPARTMENT		



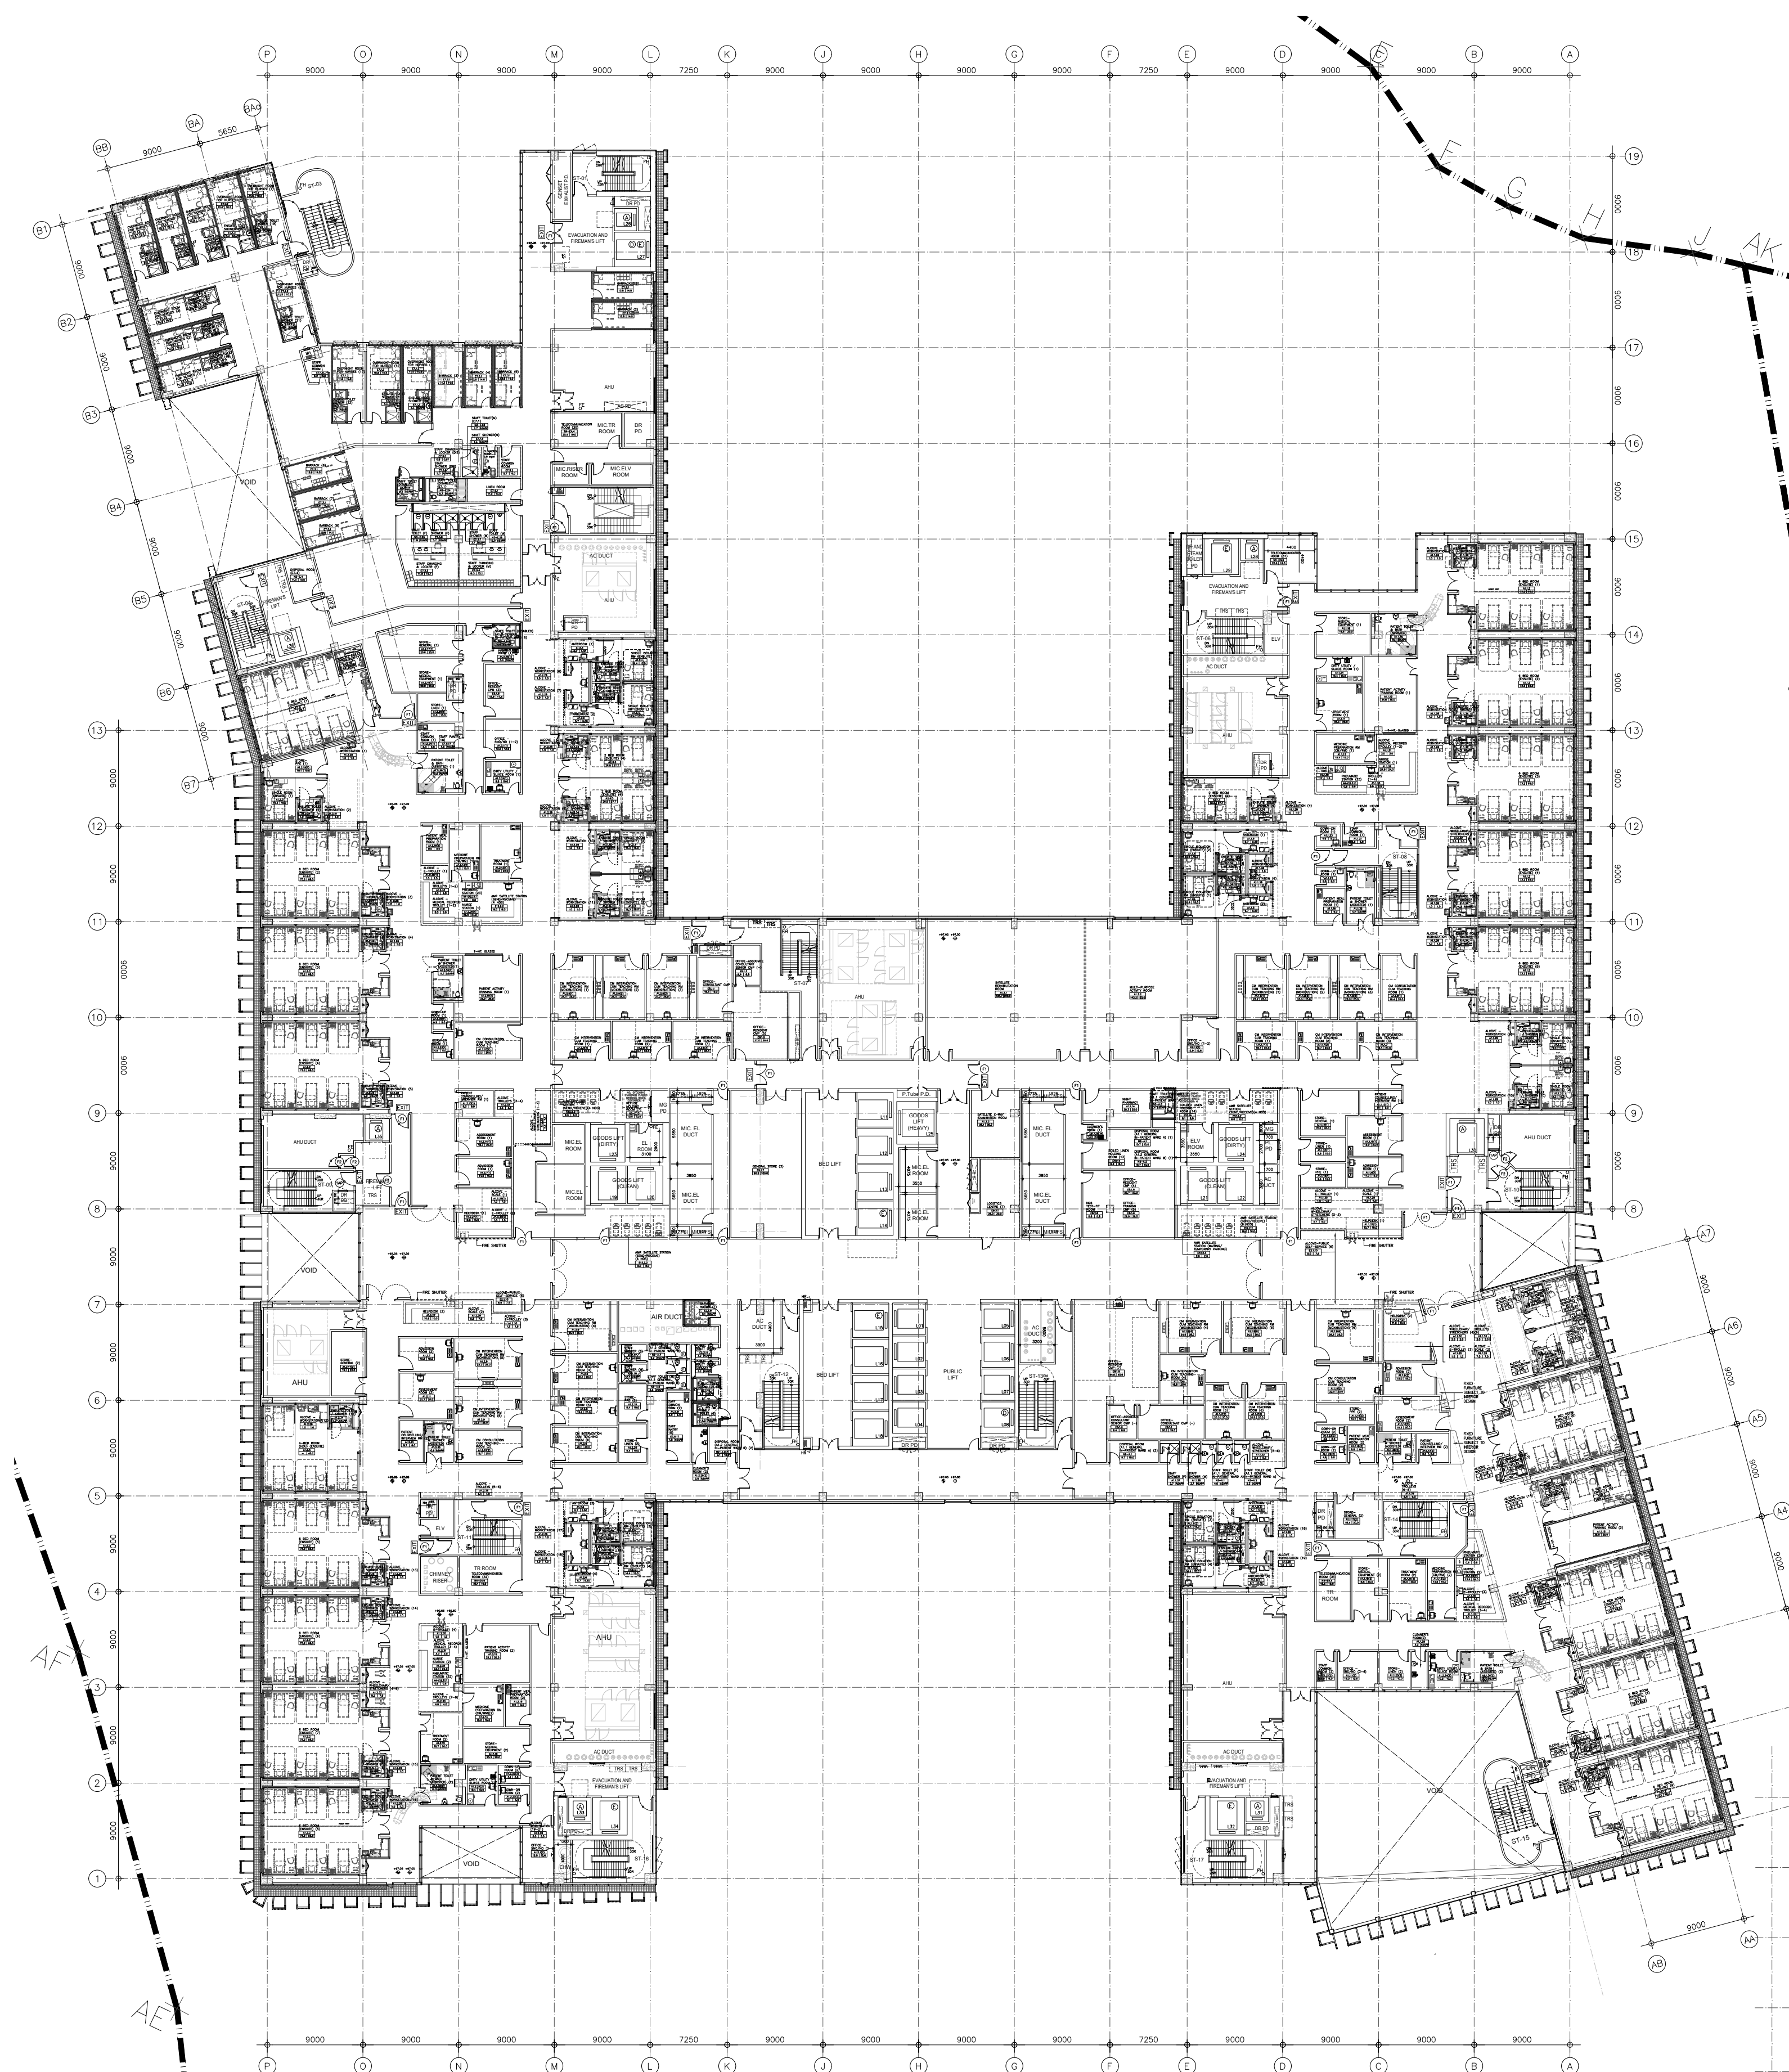

AIP & DDA DRAWINGS SUBMISSION		
F.S.D. REF		
REVISIONS		
NUMBER	DESCRIPTION	DATE
ARCHITECTURAL DESIGNER:		
SIGNED		
DATE:		
ARCHITECTURAL DESIGN CHECKER:		
SIGNED		
DATE:		
<input type="checkbox"/> CONSENT IS GIVEN WITHOUT CONDITIONS <input type="checkbox"/> CONSENT IS GIVEN WITH CONDITIONS <input type="checkbox"/> NOT ENDORSED For and on behalf of ARCHITECTURAL SERVICES DEPARTMENT		
SIGNED		
NAME:		
DATE:		
MAIN CONTRACTOR:		
 <b>中國建築工程(香港)有限公司</b> CHINA STATE CONSTRUCTION ENGINEERING (HONG KONG) LIMITED		
ARCHITECT		
 <b>王歐陽(香港)有限公司</b> WONG & OUYANG (HK) LTD		
STRUCTURAL ENGINEER		
		
BUILDING SERVICES ENGINEER		
		
LANDSCAPE DESIGNER		
		
INTERIOR DESIGNER		
		
MODULAR CONSTRUCTION DESIGNER		
 <b>中國建築建築科技有限公司</b> CHINA STATE BUILDING CONSTRUCTION TECHNOLOGY COMPANY LIMITED		
MEDICAL CONSULTANT		
 <b>中國國際醫藥產業發展有限公司</b> CHINA STATE CONSTRUCTION MEDICAL INDUSTRY DEVELOPMENT CO., LTD.		
CONTRACT NO.		
SS K514		
PROGRAMME NO.		
001MZ & 116MH		
PROJECT		
DESIGN AND CONSTRUCTION OF CHINESE MEDICINE HOSPITAL AND GOVERNMENT CHINESE MEDICINES TESTING INSTITUTE IN TSEUNG KWAN O		
DRAWING TITLE		
LEVEL 6 FLOOR PLAN		
DRAWN BY TMY DATE DEC., 2021		
CHECKED BY EF DATE DEC., 2021		
SCALE 1:400 (A1) JOB NO. 2258		
DRAWING NUMBER	REV	
SK514/AB/GP008	-	
 <b>ARCHITECTURAL SERVICES DEPARTMENT</b>		



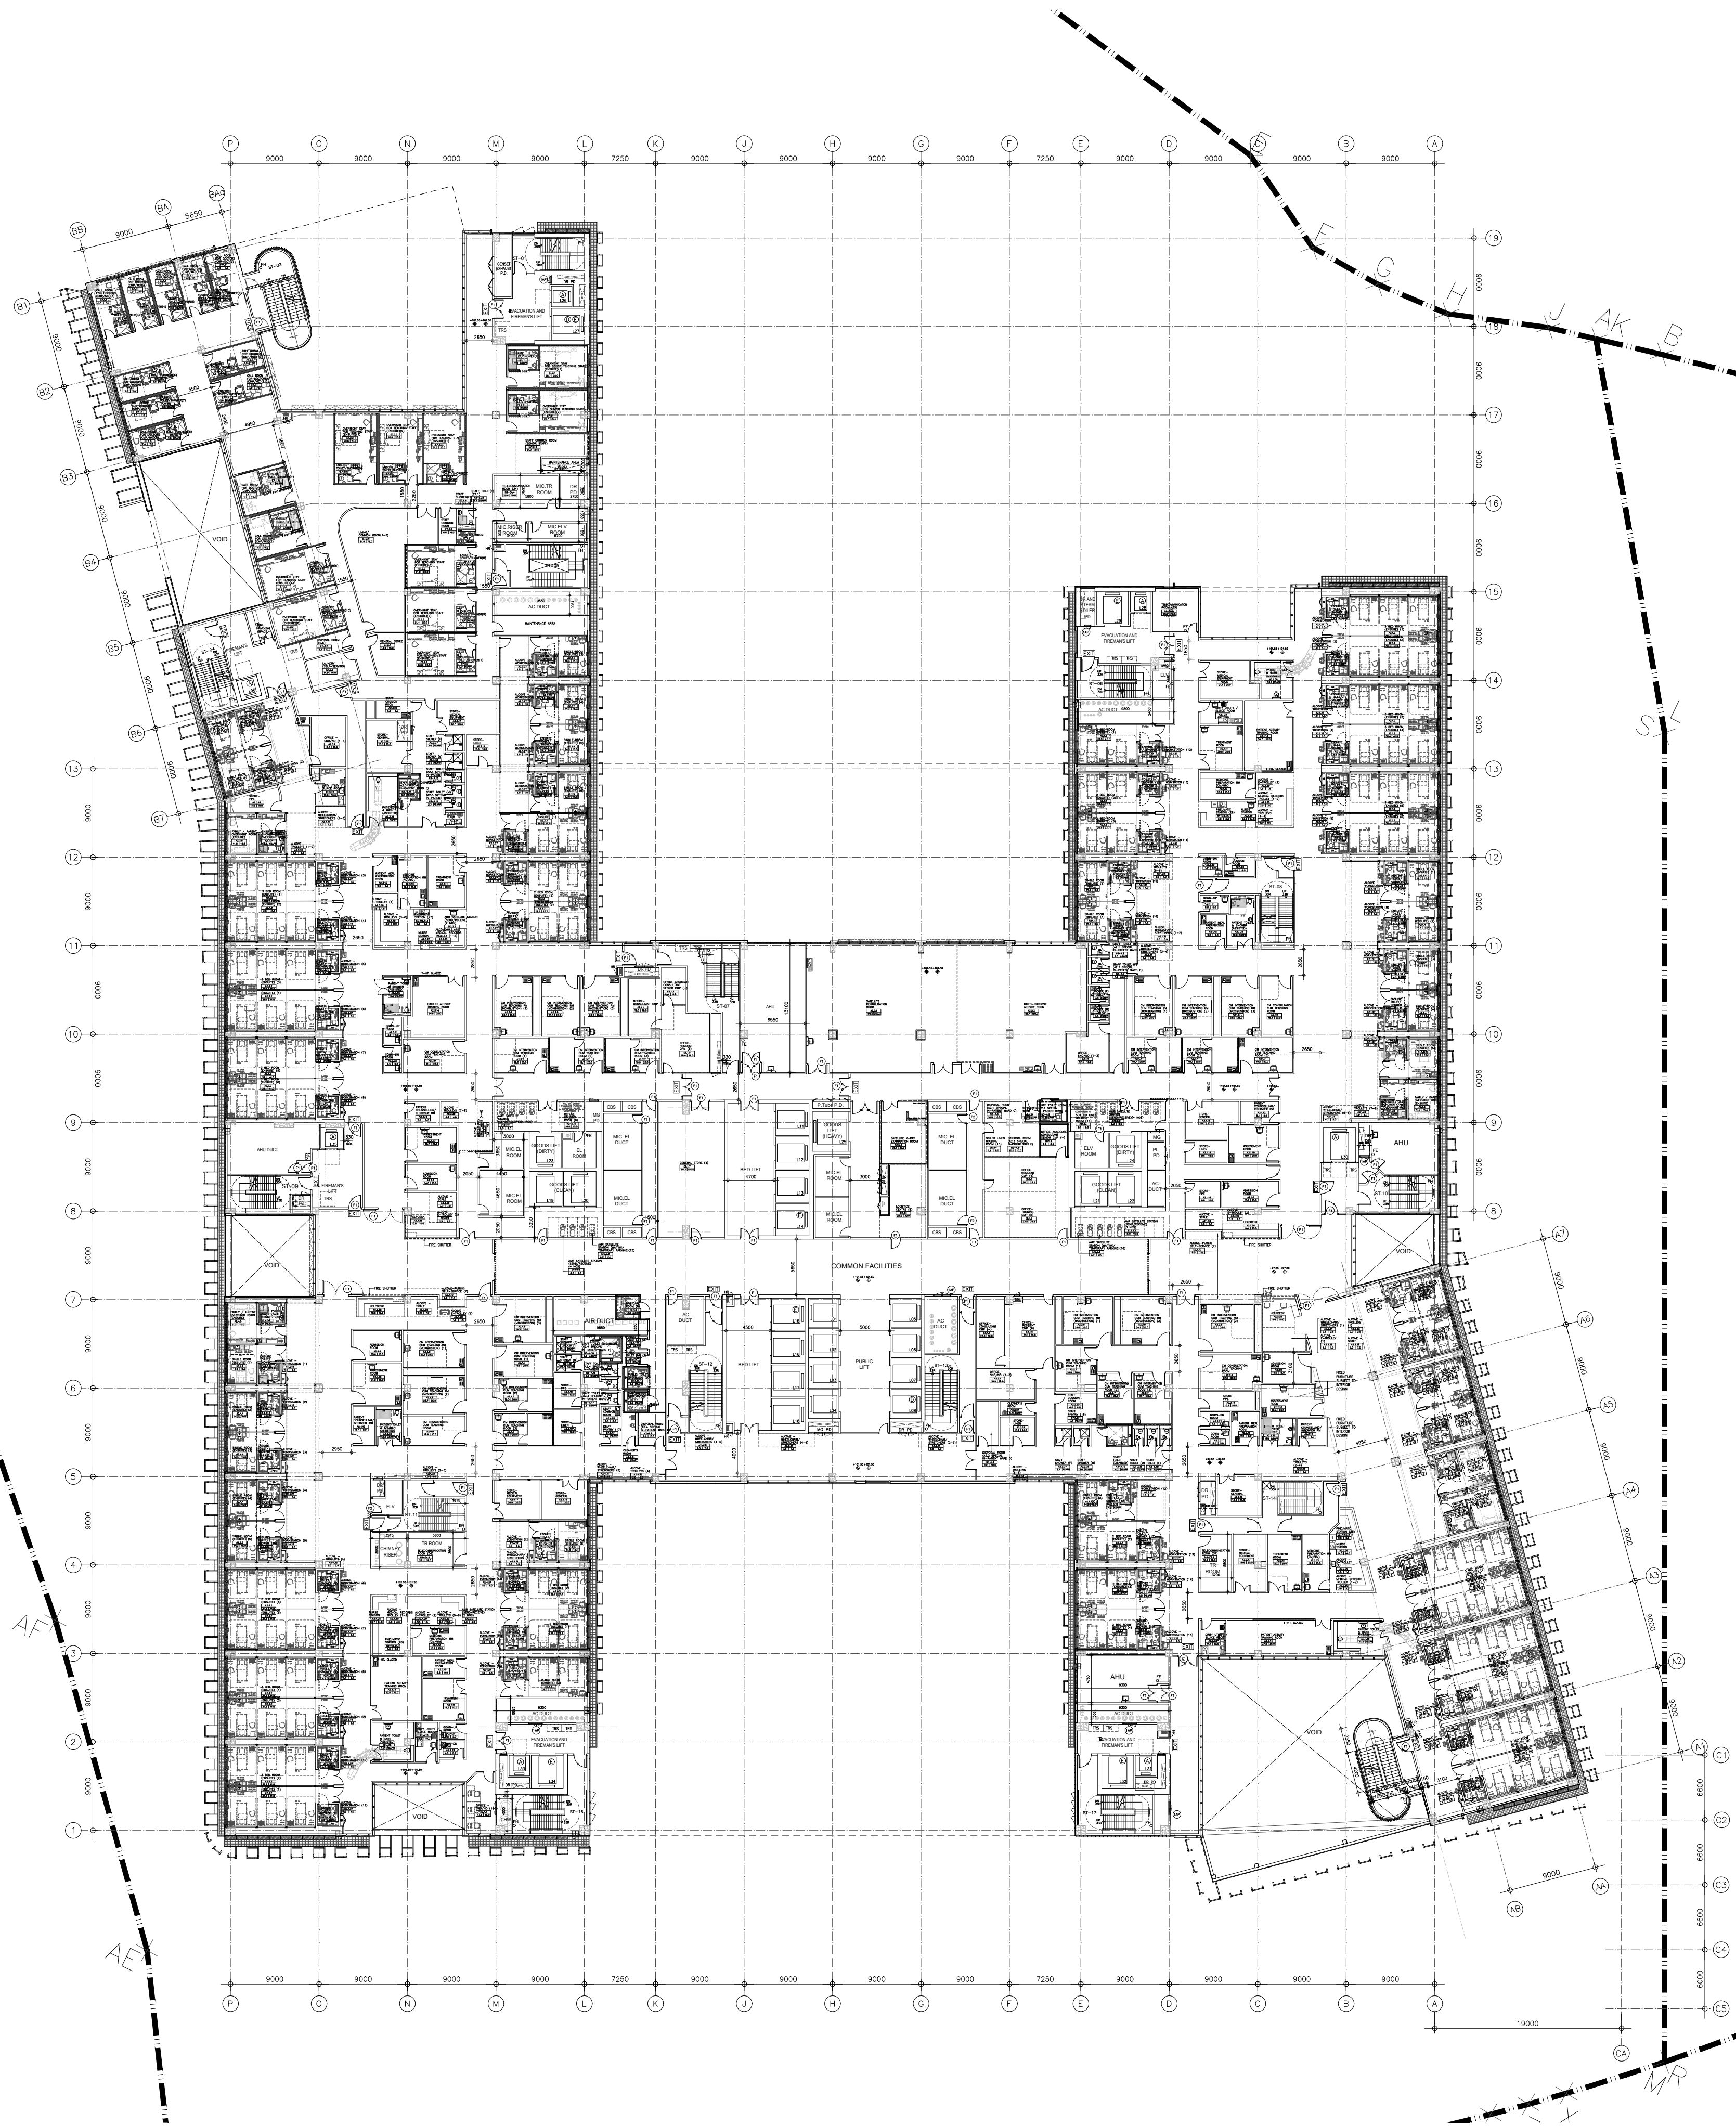

FOR COORDINATION - 20220308

AIP & DDA DRAWINGS SUBMISSION		
F.S.D. REF		
REVISIONS		
NUMBER	DESCRIPTION	DATE
DESIGNER:		
SIGNED		
DATE:		
DESIGN CHECKER:		
SIGNED		
DATE:		
<input type="checkbox"/> CONSENT IS GIVEN WITHOUT CONDITIONS <input type="checkbox"/> CONSENT IS GIVEN WITH CONDITIONS <input type="checkbox"/> NOT ENDORSED For and on behalf of ARCHITECTURAL SERVICES DEPARTMENT		
SIGNED NAME:		
DATE:		
MAIN CONTRACTOR:		
中國建築工程(香港)有限公司 CHINA STATE CONSTRUCTION ENGINEERING HONG KONG LIMITED		
ARCHITECT		
王歐陽(香港)有限公司 WONG & OUYANG (HK) LTD		
STRUCTURAL ENGINEER		
BUILDING SERVICES ENGINEER		
LANDSCAPE DESIGNER		
INTERIOR DESIGNER		
MODULAR CONSTRUCTION DESIGNER		
中國建築建設科技有限公司 CHINA STATE BUILDING CONSTRUCTION TECHNOLOGY COMPANY LIMITED		
MEDICAL CONSULTANT		
中國國際醫藥產業發展有限公司 CHINA STATE CONSTRUCTION MEDICAL INDUSTRY DEVELOPMENT CO., LTD.		
CONTRACT NO.		
SS K514		
PROGRAMME NO.		
001MZ & 116MH		
PROJECT		
DESIGN AND CONSTRUCTION OF CHINESE MEDICINE HOSPITAL AND GOVERNMENT CHINESE MEDICINES TESTING INSTITUTE IN TSEUNG KWAN O		
DRAWING TITLE		
LEVEL 7 FLOOR PLAN		
DRAWN BY TMY DATE DEC., 2021		
CHECKED BY EF DATE DEC., 2021		
SCALE 1:400 (A1) JOB NO. 2258		
DRAWING NUMBER	REV	
SK514/AB/GP009	-	
ARCHITECTURAL SERVICES DEPARTMENT		